

RETAIL / STORAGE / FLEX AVAILABLE

1420 S MINT STREET | CHARLOTTE, NC 28203



Southend

4.5 M SF OF OFFICE SPACE **\$117,202 AVERAGE HH INCOME*** **18,260 POPULATION***

*WITHIN ONE MILE RADIUS OF THE SITE

CONTACT

Lauren Faulkenberry | 704.315.6594
lfaulkenberry@providencegroup.com

300 West Summit Ave | Suite 250 | Charlotte, North Carolina 28203
www.PROVIDENCEGROUP.com



RETAIL / STORAGE / FLEX AVAILABLE

1420 S MINT STREET | CHARLOTTE, NC 28203



LEASING OVERVIEW


- Flexible Retail / Office / Storage Space
- Available Spaces: +/-600 SF - 7,600 SF
- Flexible Lease Terms
- Modified Net Lease
- Call for Rates

PROPERTY HIGHLIGHTS

- 1420 Mint Street is nestled in the Gold District, located on the street-front of Mint Street and Winona Street, a high trafficked and walkable stretch of road in Charlotte's busiest and fastest growing neighborhood, South End.
- 1/2 Mile walk to Bank of America Stadium and Uptown
- Surrounded by entertainment and chic restaurants
- Convenient to I-77 and I-277

DEMOGRAPHICS (2023)

	1 MILE	3 MILE	5 MILE
POPULATION	21,990	121,124	242,157
AVERAGE HH INCOME	\$118,335	\$131,075	\$129,620
MEDIAN HH INCOME	\$113,563	\$96,294	\$92,024
BUSINESS ESTABLISHMENTS	3,219	11,752	20,921
DAYTIME EMPLOYMENT	34,269	122,926	232,126

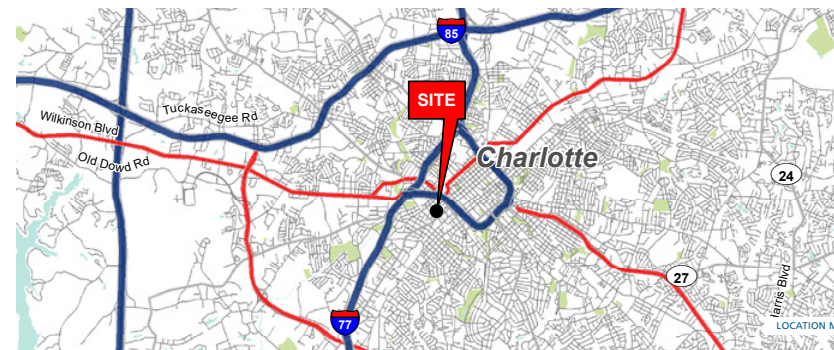

© 2024 The Providence Group. All rights reserved. The information above has been obtained by sources deemed reliable. While we do not doubt its accuracy, we have not verified it and make no guarantee, warranty, or representation of it. It is your responsibility to independently confirm its accuracy and completeness. You and your advisors should conduct a careful, independent investigation of the property to determine to your satisfaction the suitability of the property for your needs.



BUILDING #1



BUILDING #2



BUILDING #3



© 2024 The Providence Group. All rights reserved. The information above has been obtained by sources deemed reliable. While we do not doubt its accuracy, we have not verified it and make no guarantee, warranty, or representation of it. It is your responsibility to independently confirm its accuracy and completeness. You and your advisors should conduct a careful, independent investigation of the property to determine to your satisfaction the suitability of the property for your needs.

CONTACT

Lauren Faulkenberry
704.315.6594

lfaulkenberry@providencegroup.com

300 West Summit Ave | Suite 250 | Charlotte, North Carolina 28203
www.PROVIDENCEGROUP.COM





1420 S. Mint Street - Charlotte, NC

Leased
 Available


① OVERALL PLAN-FLOOR ONE
SCALE: 1/16"=1'-0"

© 2024 The Providence Group. All rights reserved. The information above has been obtained by sources deemed reliable. While we do not doubt its accuracy, we have not verified it and make no guarantee, warranty, or representation of it. It is your responsibility to independently confirm its accuracy and completeness. You and your advisors should conduct a careful, independent investigation of the property to determine to your satisfaction the suitability of the property for your needs.

CONTACT

Lauren Faulkenberry
704.315.6594

lfaulkenberry@providencegroup.com




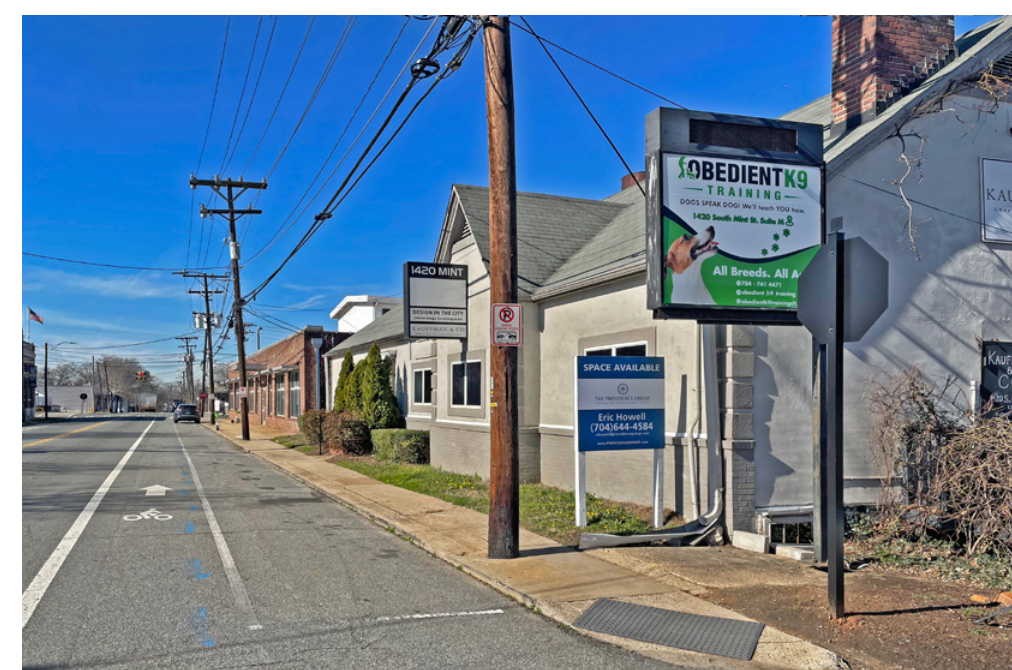


© 2024 The Providence Group. All rights reserved. The information above has been obtained by sources deemed reliable. While we do not doubt its accuracy, we have not verified it and make no guarantee, warranty, or representation of it. It is your responsibility to independently confirm its accuracy and completeness. You and your advisors should conduct a careful, independent investigation of the property to determine to your satisfaction the suitability of the property for your needs.

CONTACT

Lauren Faulkenberry
704.315.6594

lfaulkenberry@providencegroup.com

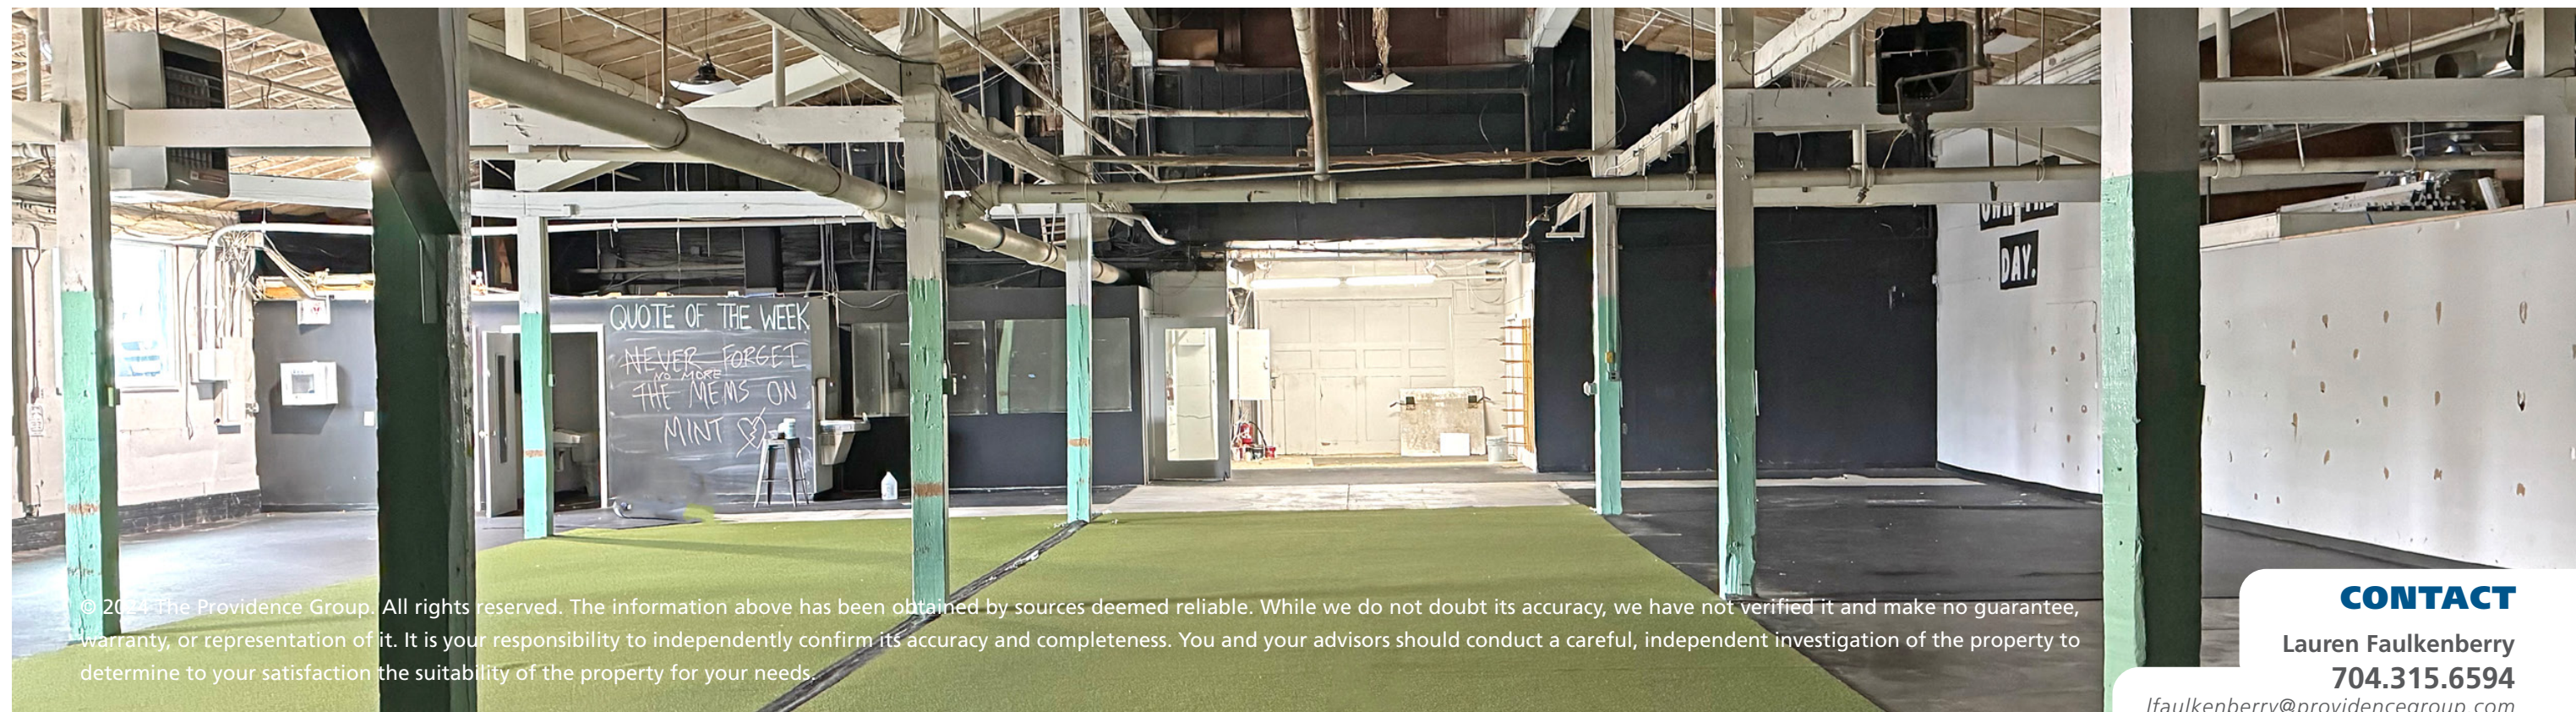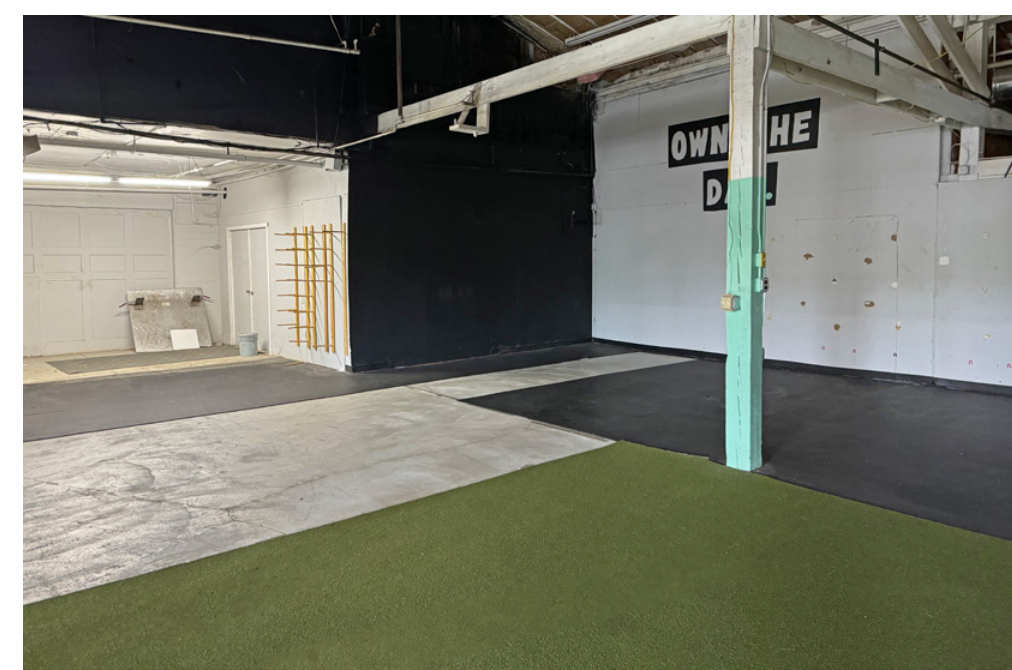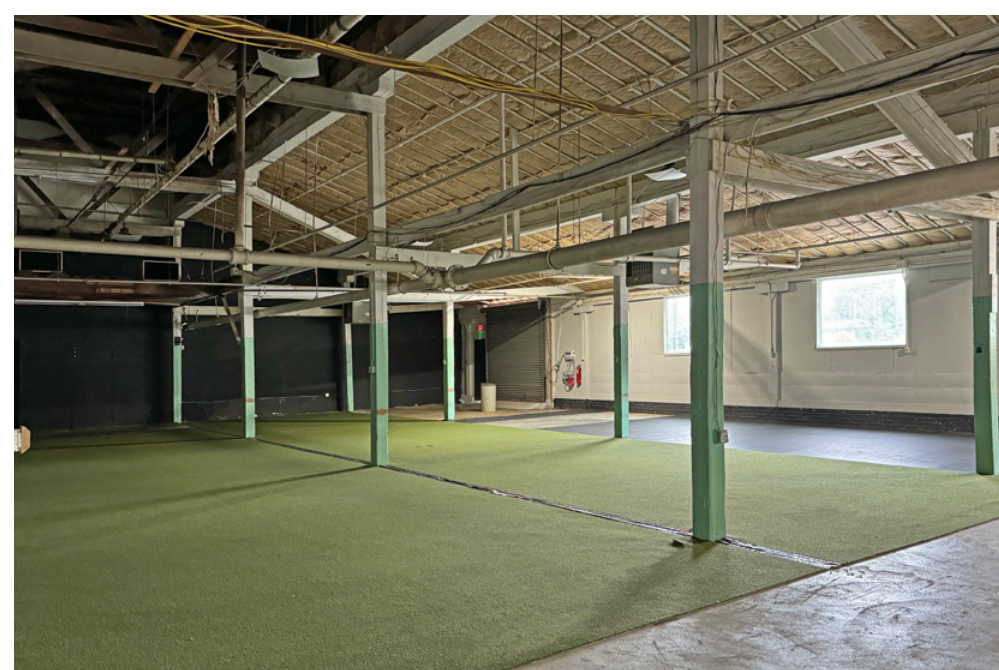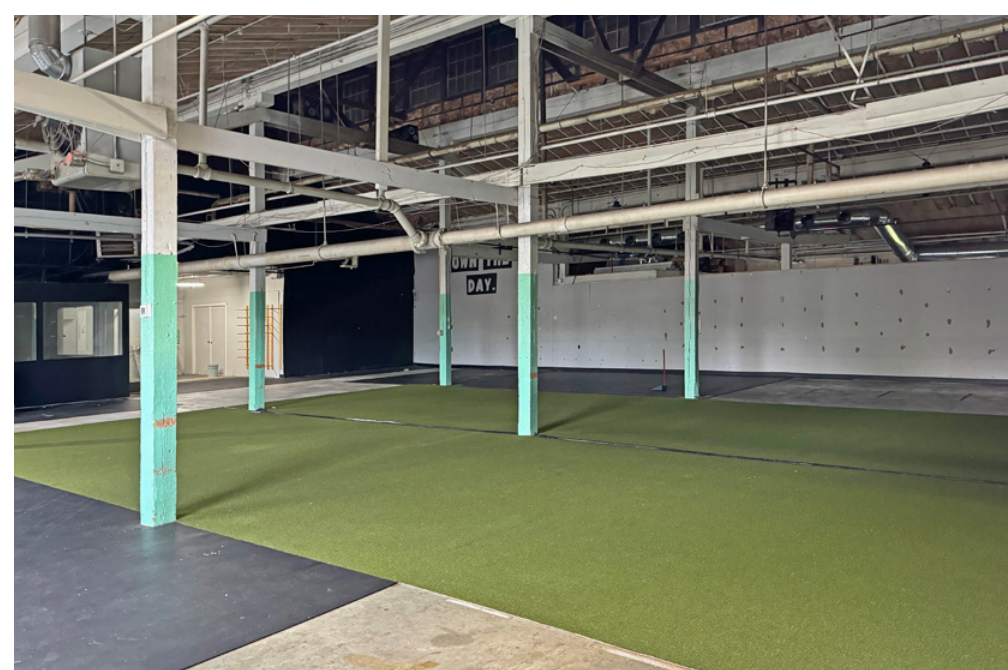

© 2024 The Providence Group. All rights reserved. The information above has been obtained by sources deemed reliable. While we do not doubt its accuracy, we have not verified it and make no guarantee, warranty, or representation of it. It is your responsibility to independently confirm its accuracy and completeness. You and your advisors should conduct a careful, independent investigation of the property to determine to your satisfaction the suitability of the property for your needs.

CONTACT

Lauren Faulkenberry
704.315.6594

lfaulkenberry@providencegroup.com



© 2024 The Providence Group. All rights reserved. The information above has been obtained by sources deemed reliable. While we do not doubt its accuracy, we have not verified it and make no guarantee, warranty, or representation of it. It is your responsibility to independently confirm its accuracy and completeness. You and your advisors should conduct a careful, independent investigation of the property to determine to your satisfaction the suitability of the property for your needs.

CONTACT
Lauren Faulkenberry
704.315.6594
lfaulkenberry@providencegroup.com



300 West Summit Ave | Suite 250 | Charlotte, North Carolina 28203
WWW.PROVIDENCEGROUP.COM



SITE



SHARLOTTE KNIGHTS

NASCAR HALL OF FAME



NOVANT HEALTH

avidxchange music factory

Plaza Midwood

\$110,609 AVERAGE HH INCOME WITHIN THREE MILES

Southend

4.5 MILLION SF OF OFFICE

Dilworth

\$116,810 AVERAGE HH INCOME WITHIN THREE MILES

to NODA

CLICK FOR VIDEO

CONTACT
Lauren Faulkenberry
704.315.6594
lfaulkenberry@providencegroup.com